


ESPEJO

PARED FORRADA
MADERA

MURAL FOTOGRAFICO

CERAMICA

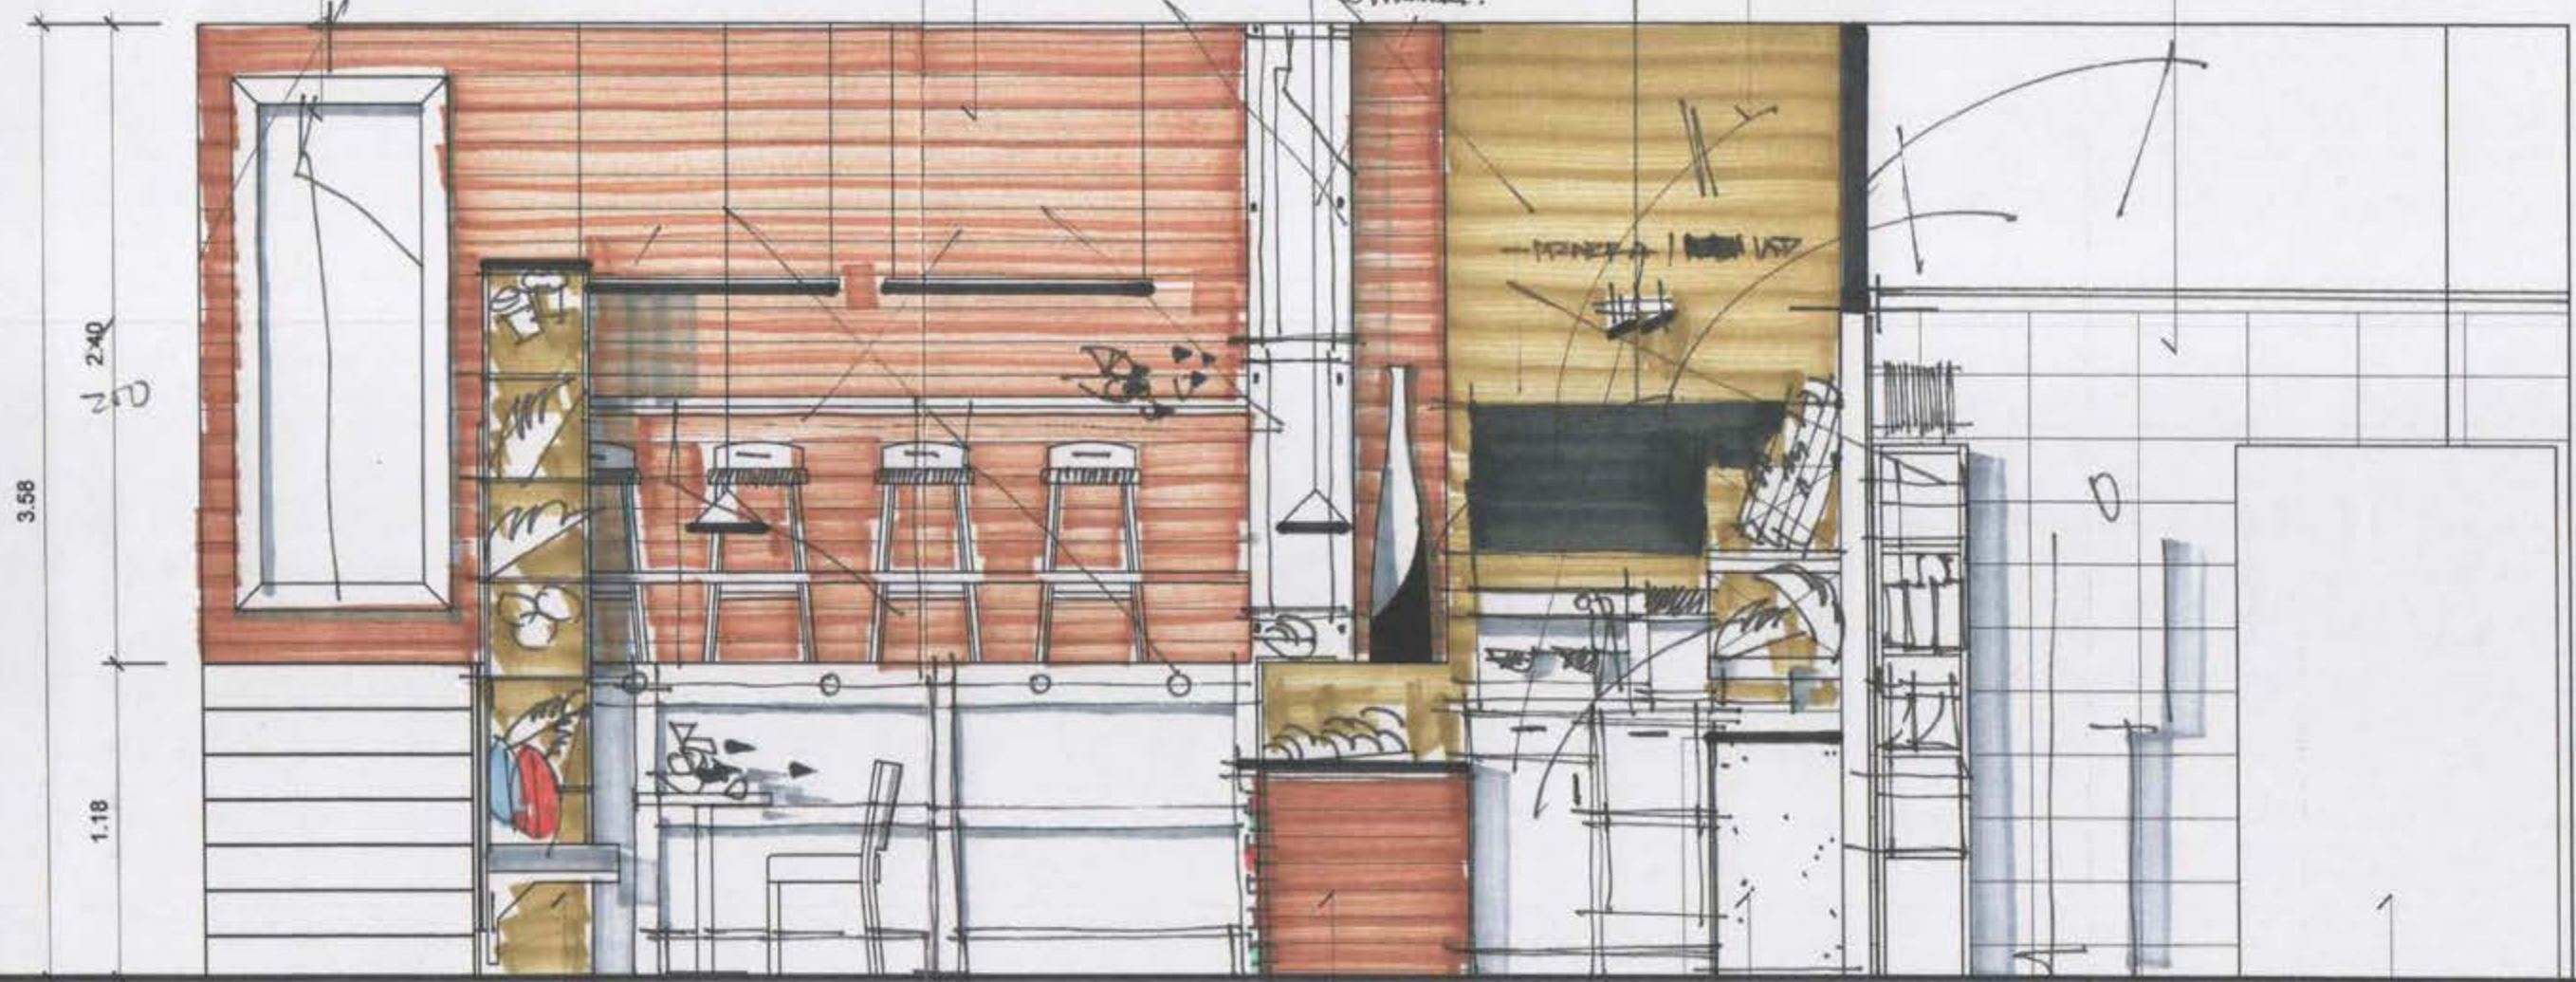

3.58

2.40

1.18


BANCO

VITRINA

ES'ANTERIA
DE 'AN

CAMARA FERM.
CONTROLADA

ALZADO
FRONTAL

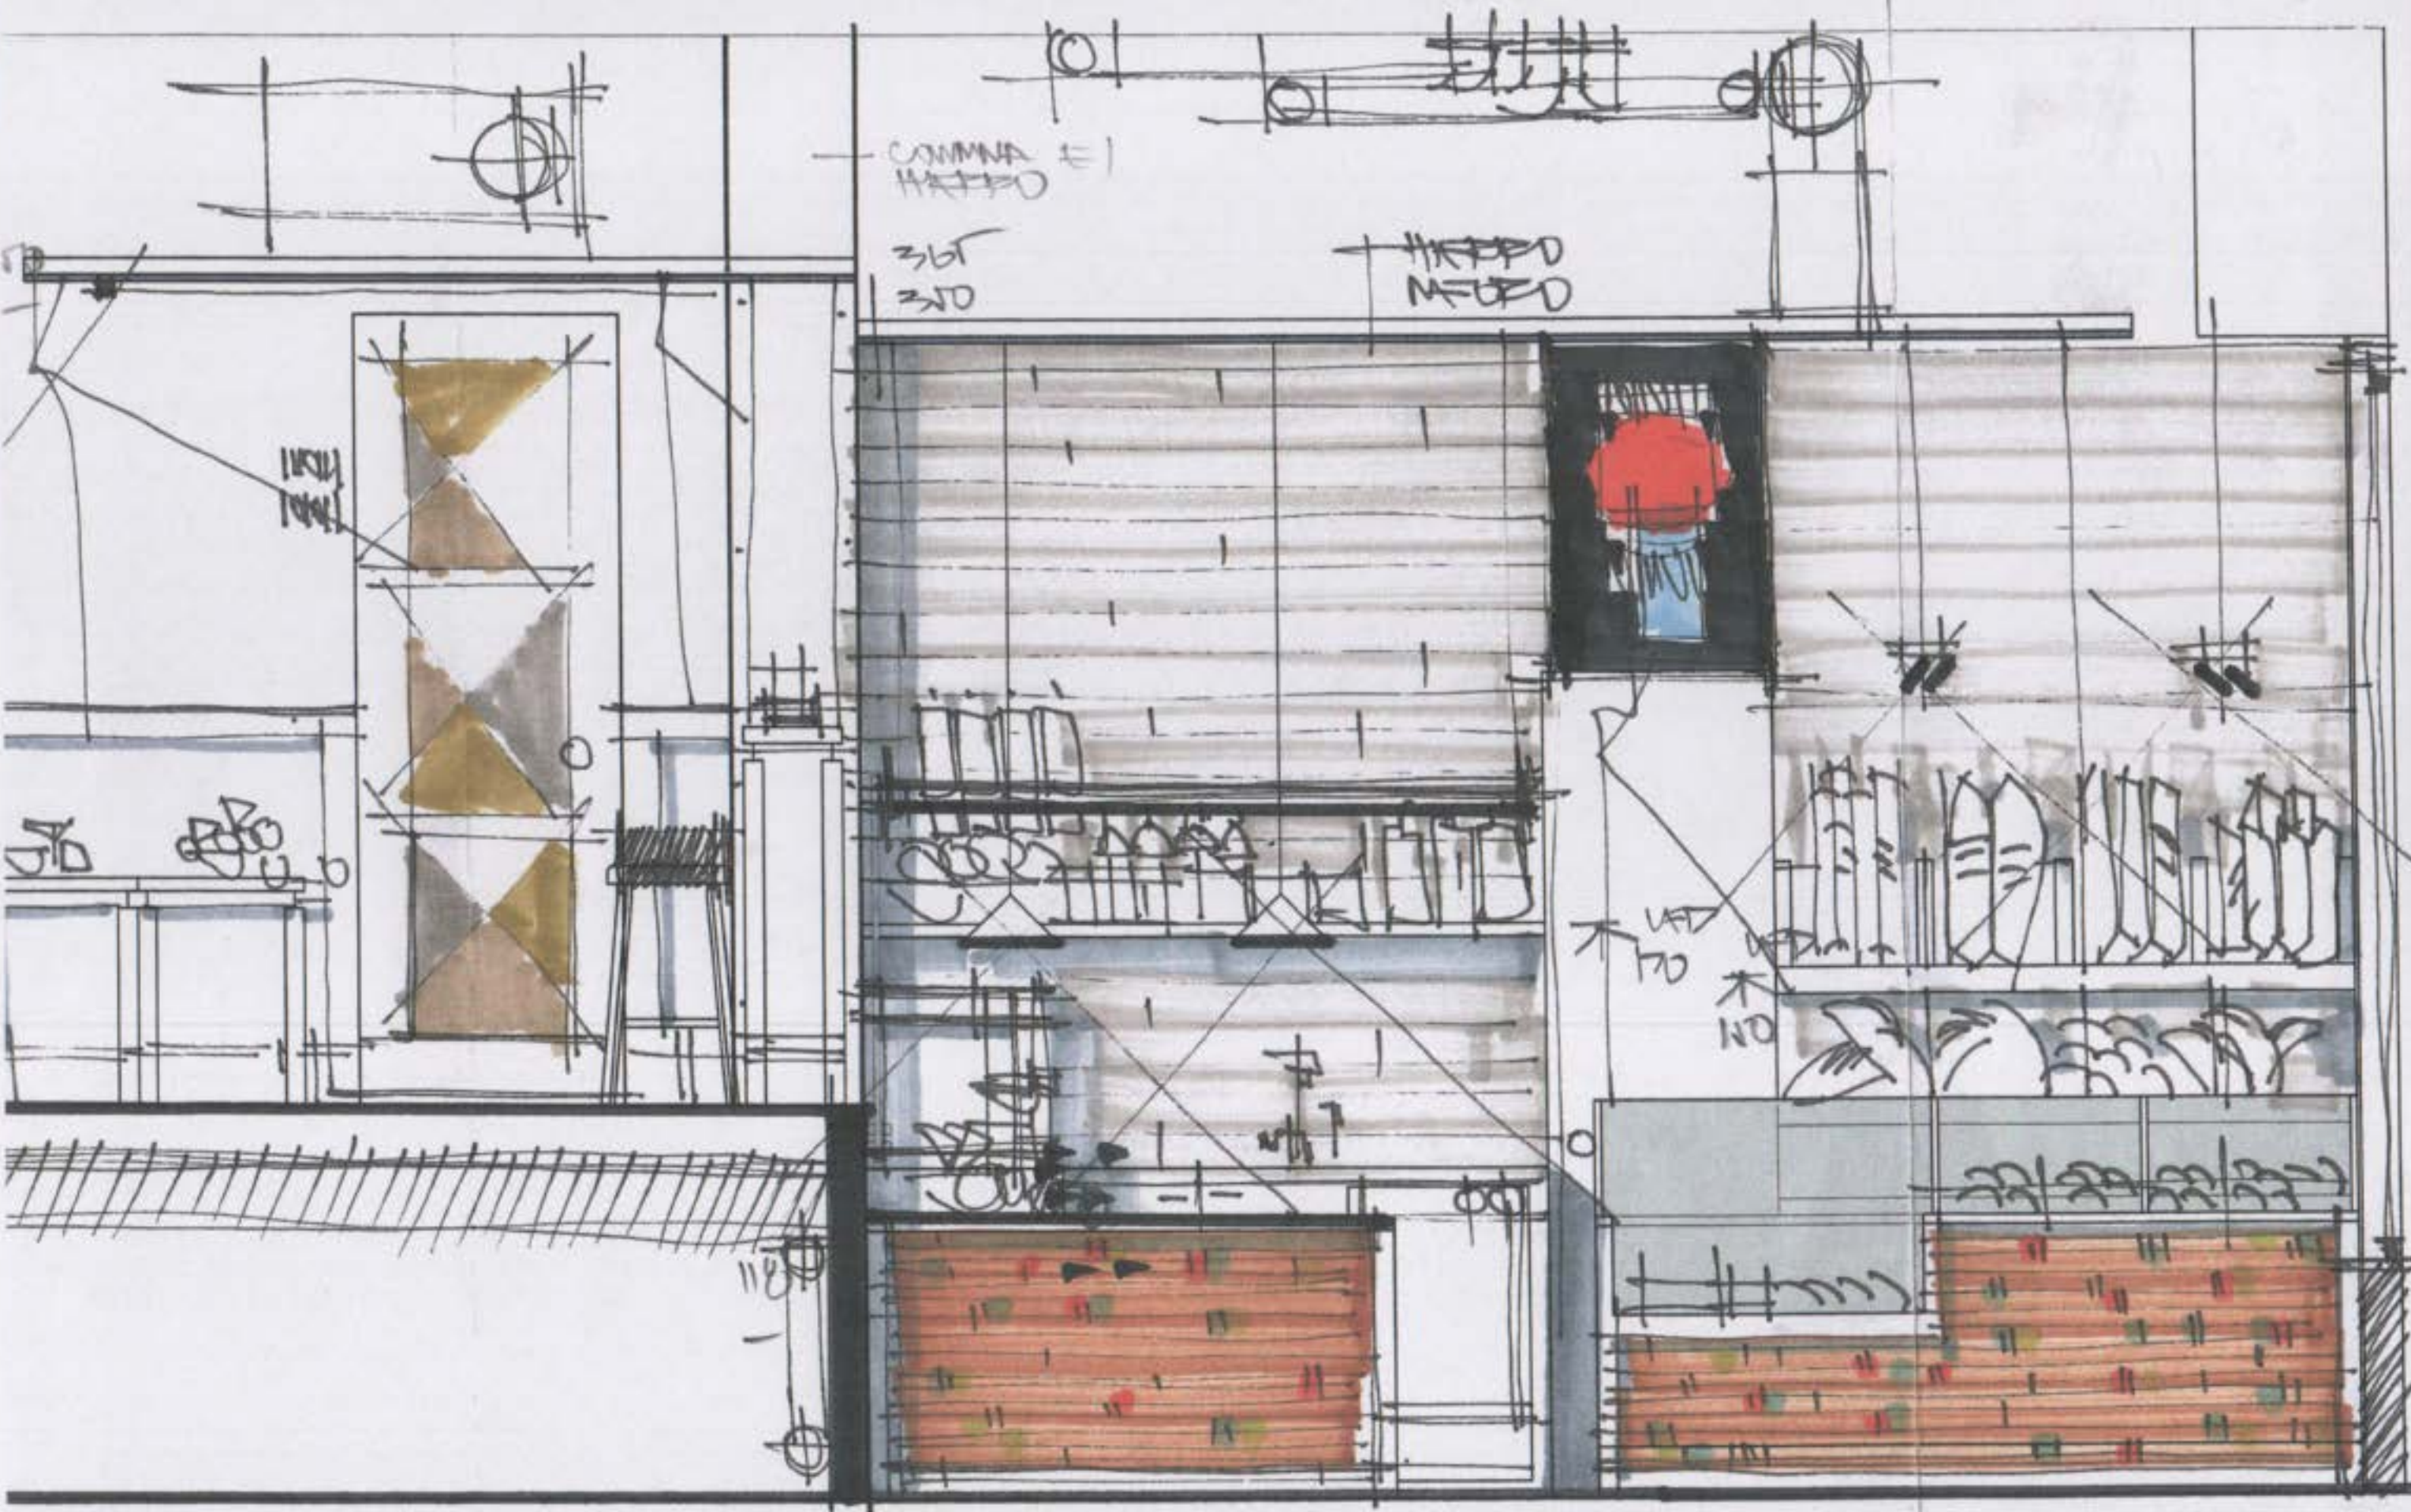

COLUMN #1

36
30

HAPPY
MAY

LIFT
NO
NO

1200
MAY

